


D. P. 1051789  
2011  
685.9m<sup>2</sup>

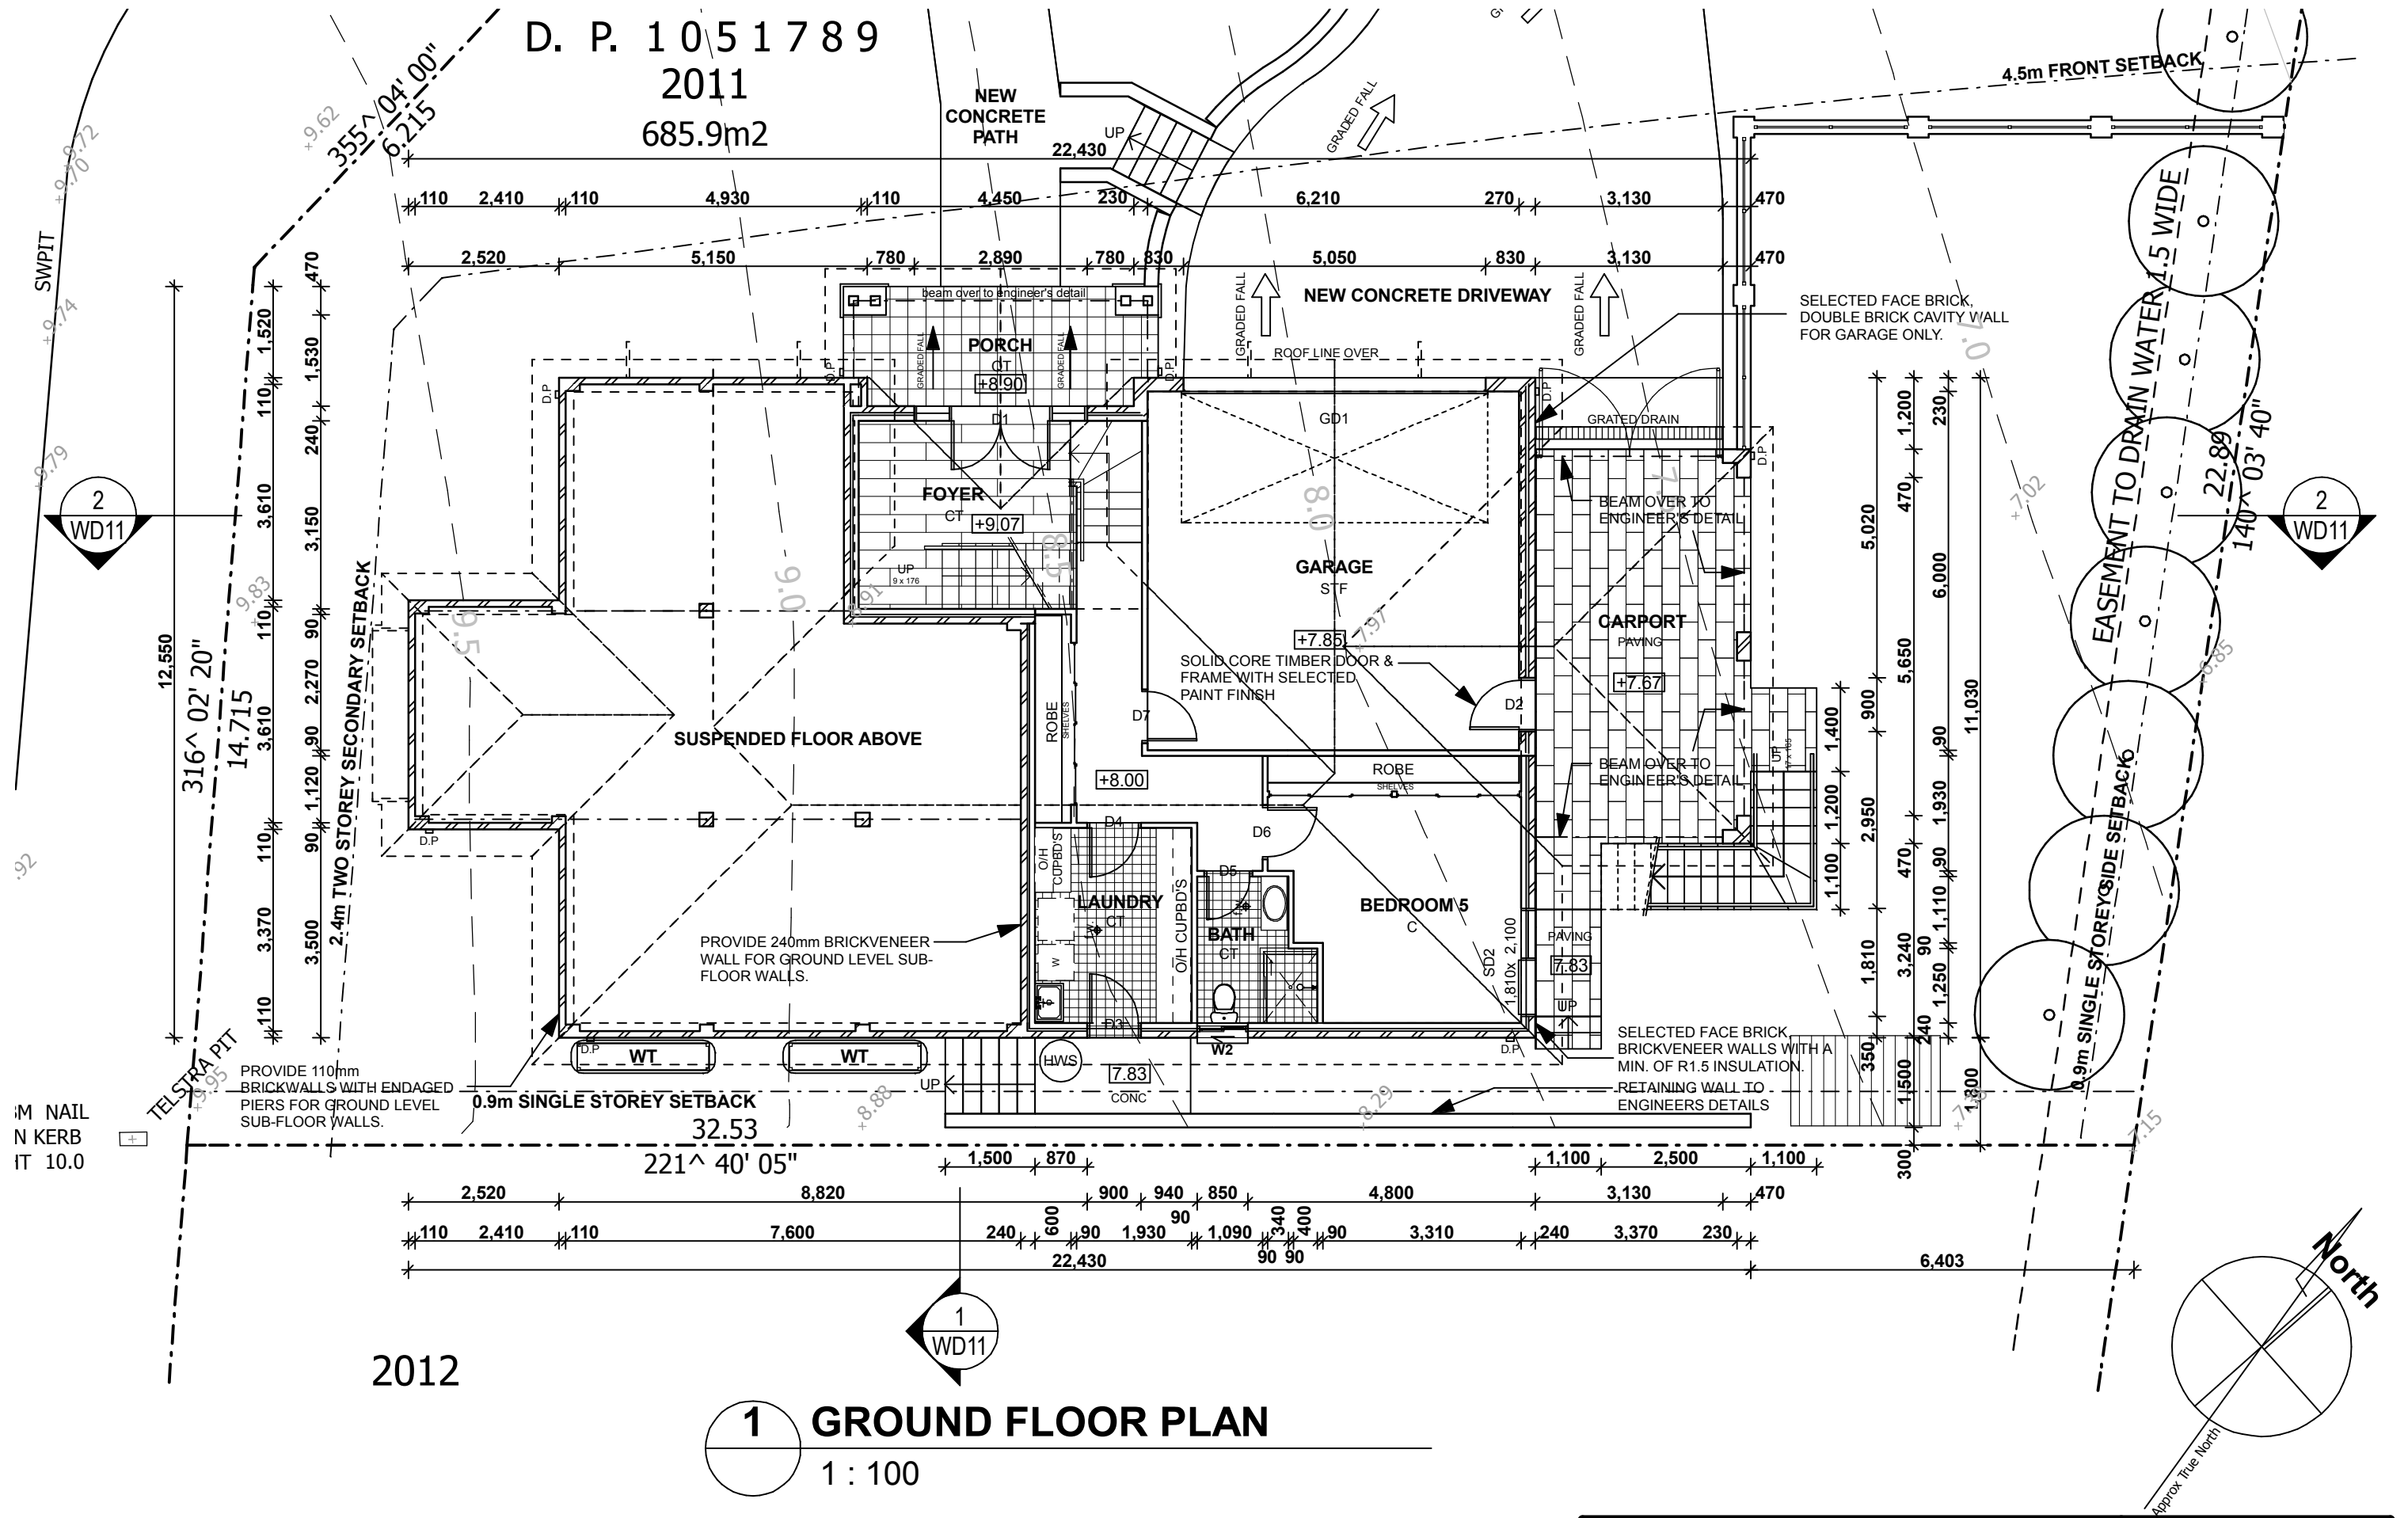

# 1 GROUND FLOOR PLAN

1 : 100

- DO NOT SCALE FROM DRAWINGS. USE WRITTEN DIMENSIONS ONLY.
- BUILDER TO CHECK & VERIFY ALL DIMENSIONS & LEVELS PRIOR TO COMMENCEMENT OF WORK.
- IT IS THE OWNERS RESPONSIBILITY TO ENSURE THAT THE ENGINEER HAS INVESTIGATED SUBSOIL CONDITIONS & DESIGNED ALL STRUCTURAL ELEMENTS TO SUIT.
- THE DESIGN & DETAILS CONTAINED ON THIS DRAWING IS SUPPLIED IN CONFIDENCE & IS NOT TO BE USED FOR ANY OTHER PURPOSE, EXCEPT THAT AUTHORISED BY DE ANGELIS TAYLOR AND ASSOCIATES.

ISSUE	AMENDMENT	DATE	DWN	CHK'D
A	PRELIMINARY ISSUE	20.02.06	CP	---
B	PRELIMINARY ISSUE TO LANDCOM	03.03.06	CP	---
C	ISSUE FOR DA/CC	16.03.06	CP	---
D	EXTERNAL STAIR AMENDED	27.03.06	CP	---

Legend:	ASR	ADJUST SHOWER ROSE	HDT	HARDWOOD DECKING TIMBER	SHS	SHOWER SCREEN
	BP	BAGGED & PAINTED	HFB	HARDWOOD TIMBER FLOOR BOARDS <td>SK</td> <td>100 DIA. STACK</td>	SK	100 DIA. STACK
	BSN	BASH	HWM	HOT WATER UNIT <td>SRS</td> <td>SHOWER ROSE</td>	SRS	SHOWER ROSE
	BT	BATH <td>MR</td> <td>MIRROR <td>ST</td> <td>COOKING STOVE</td> </td>	MR	MIRROR <td>ST</td> <td>COOKING STOVE</td>	ST	COOKING STOVE
	BR	BROOM CUPBOARD <td>PB</td> <td>PLASTERBOARD LINING <td>STF</td> <td>STEEL TROWEL FINISHED CONCRETE</td> </td>	PB	PLASTERBOARD LINING <td>STF</td> <td>STEEL TROWEL FINISHED CONCRETE</td>	STF	STEEL TROWEL FINISHED CONCRETE
	C	CARPET AS SPECIFIED <td>PC</td> <td>PLASTERBOARD CORNICE <td>TC</td> <td>TIMBER CLADDING AS SPEC.</td> </td>	PC	PLASTERBOARD CORNICE <td>TC</td> <td>TIMBER CLADDING AS SPEC.</td>	TC	TIMBER CLADDING AS SPEC.
	CAP	CEILING ACCESS PANEL <td>PTF</td> <td>POLISHED TIMBER FLOOR BOARDS <td>TL</td> <td>TIMBER LOUVRES</td> </td>	PTF	POLISHED TIMBER FLOOR BOARDS <td>TL</td> <td>TIMBER LOUVRES</td>	TL	TIMBER LOUVRES
	CR	CEMENT RENDERED FINISH <td>NS-CT</td> <td>NON-SLIP CERAMIC TILE <td>TPH</td> <td>TOILET PAPER HOLDER</td> </td>	NS-CT	NON-SLIP CERAMIC TILE <td>TPH</td> <td>TOILET PAPER HOLDER</td>	TPH	TOILET PAPER HOLDER
	CT	CERAMIC TILES <td>R</td> <td>ROBE <td>TR</td> <td>TOWEL RAIL </td></td>	R	ROBE <td>TR</td> <td>TOWEL RAIL </td>	TR	TOWEL RAIL
	CTP	COOKTOP <td>REF</td> <td>REFRIGERATOR <td>TUB</td> <td>LAUNDRY TUB </td></td>	REF	REFRIGERATOR <td>TUB</td> <td>LAUNDRY TUB </td>	TUB	LAUNDRY TUB
	DP	DOWNPIPE <td>RH</td> <td>RANGEHOOD <td>VTY</td> <td>VANITY UNIT </td></td>	RH	RANGEHOOD <td>VTY</td> <td>VANITY UNIT </td>	VTY	VANITY UNIT
	DPS	DOWNPIPE WITH SPREADER <td>RS</td> <td>ROTATING SHELVES <td>V</td> <td>VINYL </td></td>	RS	ROTATING SHELVES <td>V</td> <td>VINYL </td>	V	VINYL
	DW	DRAINER UNIT <td>S</td> <td>KITCHEN SINK <td>VSK</td> <td>VINYL SKIRTING </td></td>	S	KITCHEN SINK <td>VSK</td> <td>VINYL SKIRTING </td>	VSK	VINYL SKIRTING
	FG	FIXED GLASS <td>SCR</td> <td>SHOWER CURTAIN RAIL <td>WC</td> <td>TOILET SUITE </td></td>	SCR	SHOWER CURTAIN RAIL <td>WC</td> <td>TOILET SUITE </td>	WC	TOILET SUITE
	FW	FLOOR WASTE <td>SF</td> <td>SHOULDER <td>WM</td> <td>WASHING MACHINE </td></td>	SF	SHOULDER <td>WM</td> <td>WASHING MACHINE </td>	WM	WASHING MACHINE
	GL	GLASS LOUVRES <td>SH</td> <td>SOAP HOLDER <td>WD</td> <td>WALL OVEN </td></td>	SH	SOAP HOLDER <td>WD</td> <td>WALL OVEN </td>	WD	WALL OVEN
	GR	GRAB RAIL <td>SHR</td> <td>SHOWER <td>WD</td> <td>WALL OVEN </td></td>	SHR	SHOWER <td>WD</td> <td>WALL OVEN </td>	WD	WALL OVEN
					©	SMOKE DETECTOR

Job:-  
**RESIDENCE**

Address:-  
**LOT 2011 DP 1051789 WHITTAKER STREET  
FLINDERS, NSW, 2529**

Client:-  
**CASCADE HOMES**

macquarie terrace  
88 bathurst street  
liverpool nsw 2170  
pobox 68 liverpool bc nsw 1871  
ph: 9601 1011 fax: 9821 2213  
e-mail: admin@dta.net.au  
internet: www.dta.net.au  
A.C.N. No.: 001 728 418  
Director in Charge:  
**STEPHEN TAYLOR**



Drawing: <b>GROUND FLOOR PLAN</b>	
Cad File: 25092_lot2011.lbk	
No. of Sheets to Date: <b>6 OF 11</b>	Drawing No: <b>WD06</b>
Job No: <b>25092</b>	Amend't: <b>D</b>
Scale: AS SHOWN	Plot Date: March 2006
Drawn: CP	