





VIEW FROM WHITTAKER ST.

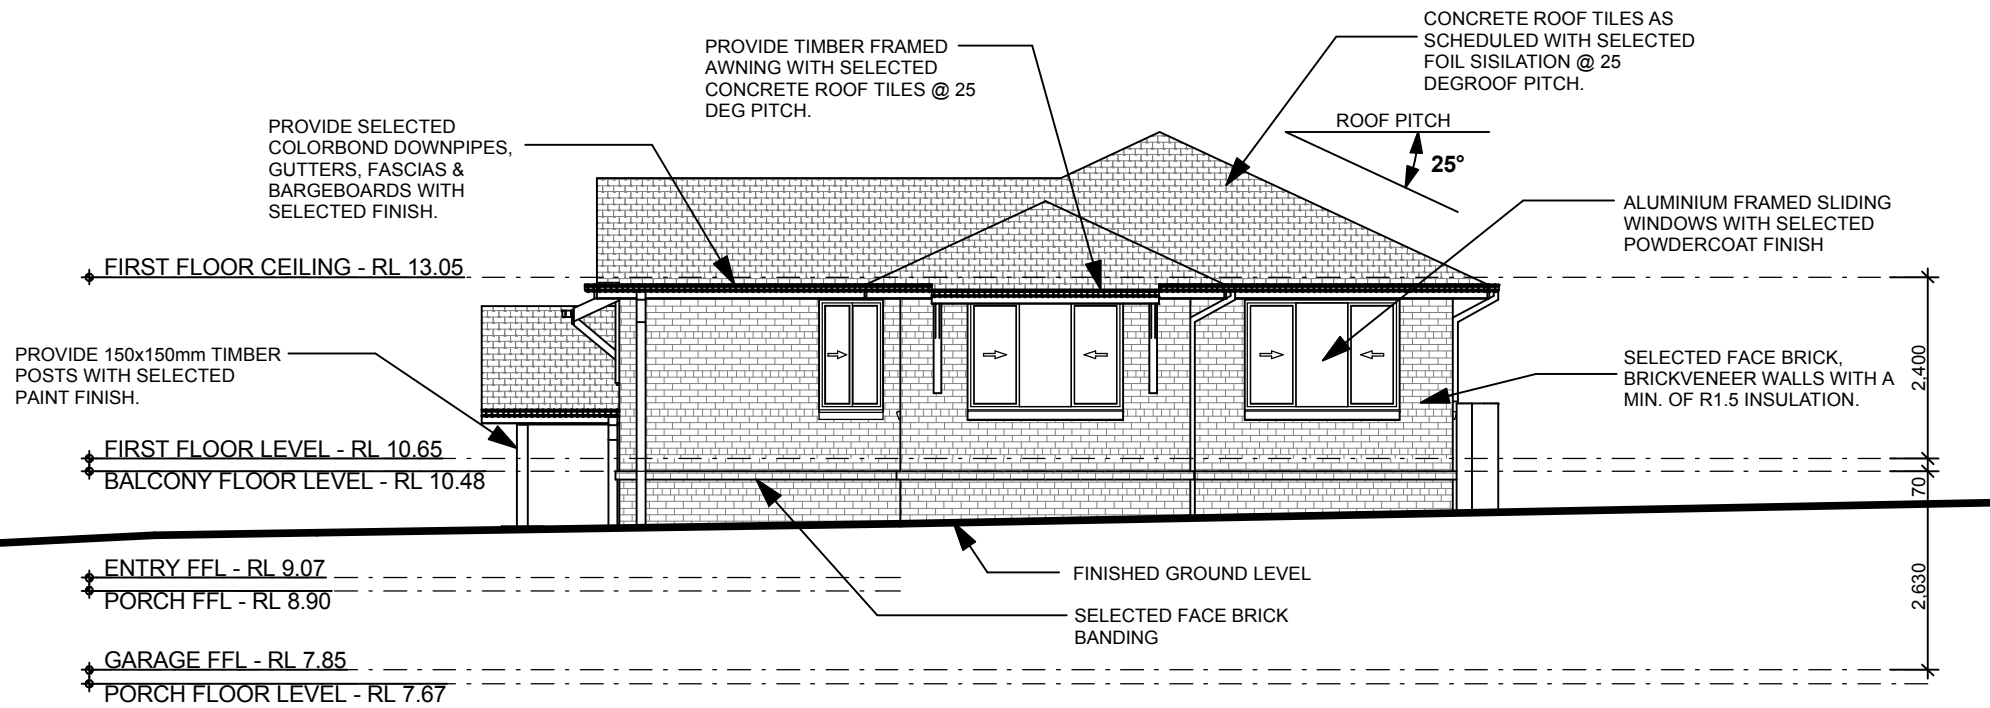

1 SOUTH WEST ELEVATION
1 : 100

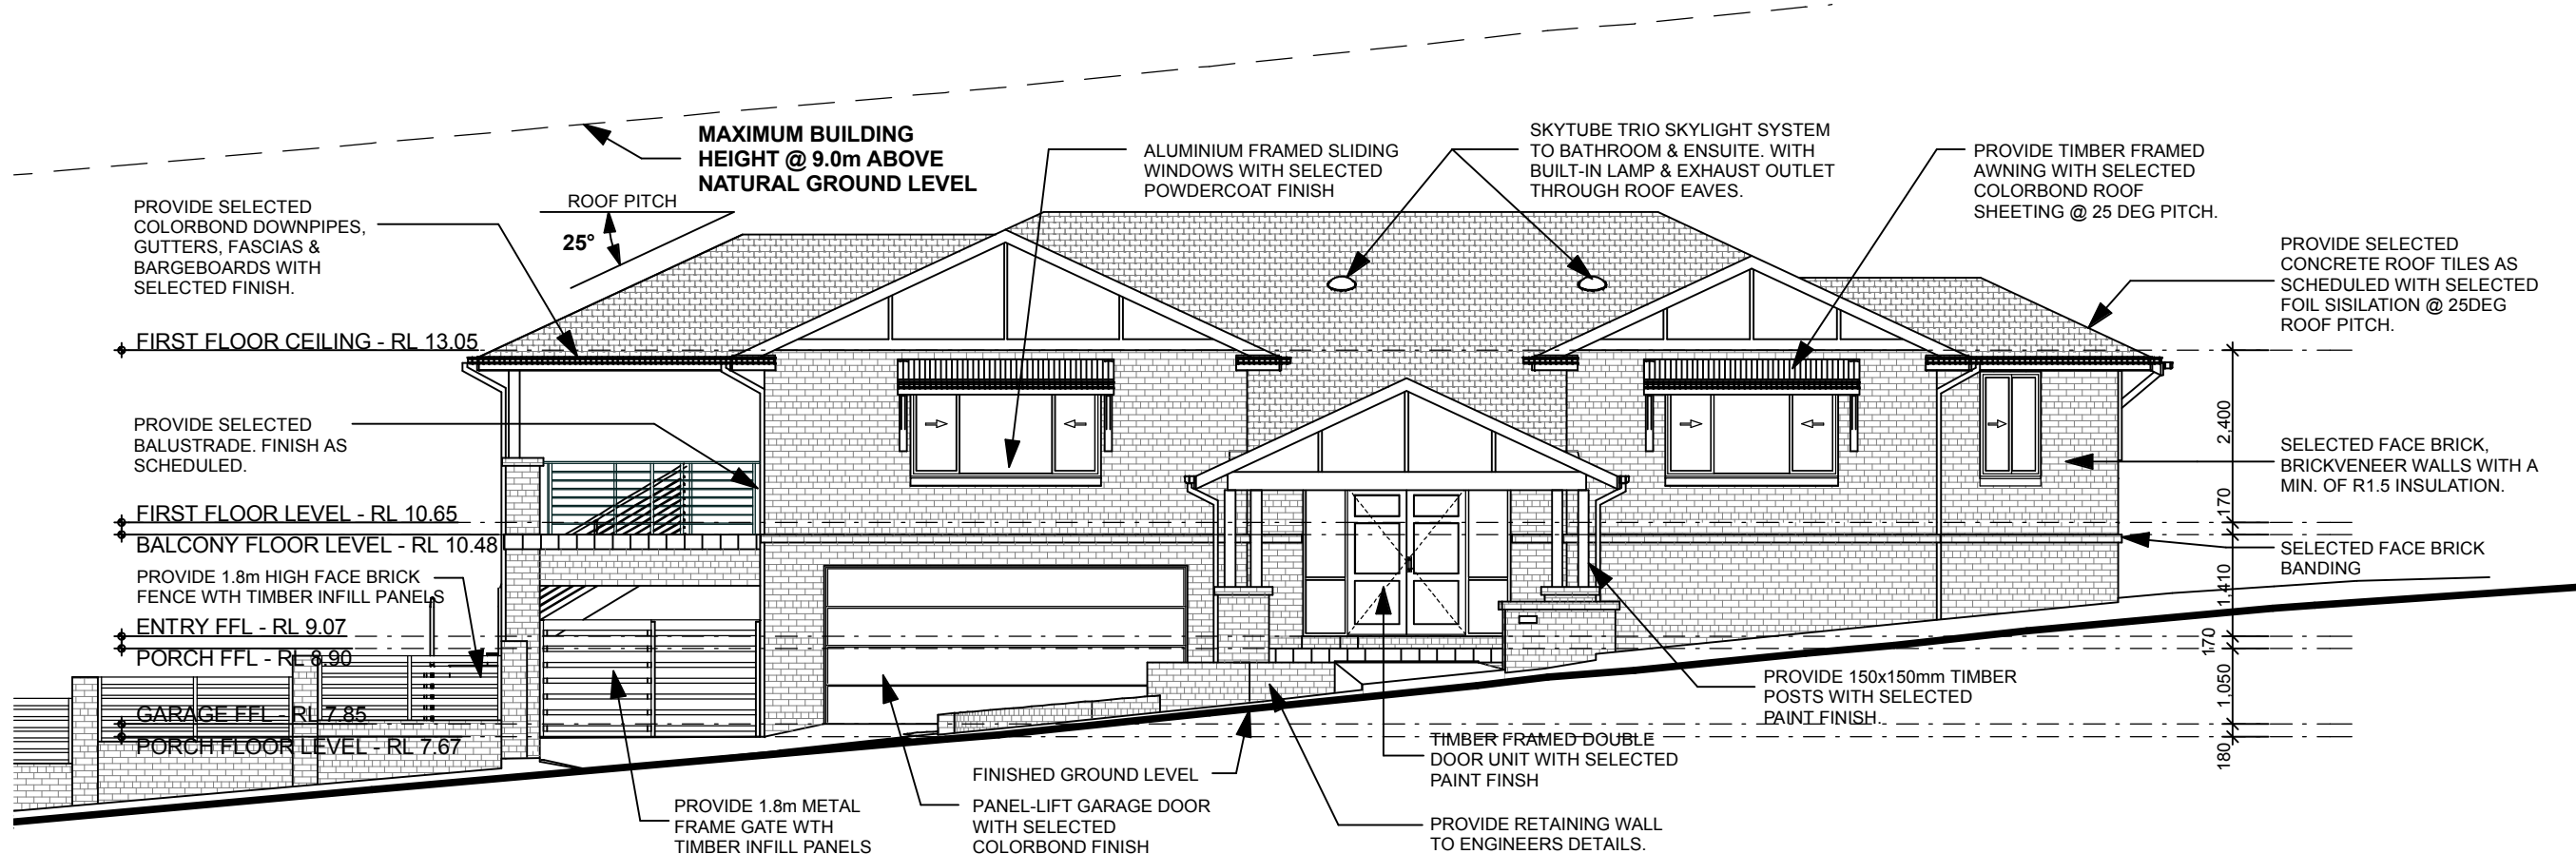

2 NORTH WEST ELEVATION
1 : 100

1. DO NOT SCALE FROM DRAWINGS. USE WRITTEN DIMENSIONS ONLY.
2. BUILDER TO CHECK & VERIFY ALL DIMENSIONS & LEVELS PRIOR TO COMMENCEMENT OF WORK.
3. IT IS THE OWNERS RESPONSIBILITY TO ENSURE THAT THE ENGINEER HAS INVESTIGATED SUBSOIL CONDITIONS & DESIGNED ALL STRUCTURAL ELEMENTS TO SUIT.
4. THE DESIGN & DETAILS CONTAINED ON THIS DRAWING IS SUPPLIED IN CONFIDENCE & IS NOT TO BE USED FOR ANY OTHER PURPOSE, EXCEPT THAT AUTHORISED BY DE ANGELIS TAYLOR AND ASSOCIATES
COPYRIGHT 2005
DE ANGELIS TAYLOR & ASSOCIATES PTY LTD
ARCHITECTS & INTERIOR DESIGNERS

ISSUE	AMENDMENT	DATE	DWN	CHK'D
A	PRELIMINARY ISSUE	20.02.06	CP	---
B	PRELIMINARY ISSUE TO LANDCOM	03.03.06	CP	---
C	ISSUE FOR DA/CC	16.03.06	CP	---
D	EXTERNAL STAIR AMENDED	27.03.06	CP	---

Legend:	ASR	ADJUST. SHOWER ROSE	HDT	HARDWOOD DECKING TIMBER	SHS	SHOWER SCREEN
	BP	BAGGED & PAINTED	HFB	HARDWOOD TIMBER FLOOR BOARDS	SK	100 DIA. STACK
	BSN	BASH	HWU	HOT WATER UNIT	SRS	SHOWER ROSE
	BTH	BATH	MR	MIRROR	ST	COOKING STOVE
	BR	BROOM CUPBOARD	PB	PLASTERBOARD LINING	STF	STEEL TROWEL FINISHED CONCRETE
	C	CARPET AS SPECIFIED	PC	PLASTERBOARD CORNICE	TC	TIMBER CLADDING AS SPEC.
	CAP	CEILING ACCESS PANEL	PTF	POLISHED TIMBER FLOOR BOARDS	TL	TIMBER LOUVRES
	CR	CEMENT RENDERED FINISH	NS-CT	NON-SLIP CERAMIC TILE	TPH	TOILET PAPER HOLDER
	CT	CERAMIC TILES	R	RING	TR	TOWEL RAIL
	CTP	COOKTOP	REF	REFRIGERATOR	TUB	LAUNDRY TUB
	DP	DOWNPIPE	RH	RANGEHOOD	VTY	VANITY UNIT
	DPS	DOWNPIPE WITH SPREADER	RS	ROTATING SHELVES	V	VINYL
	DWL	DRAWER UNIT	S	SINK	VSK	VINYL SKIRTING
	FG	FIXED GLASS	SCR	SHOWER CURTAIN RAIL	WC	TOILET SUITE
	FW	FLOOR WASTE	SF	SHOVEL	WM	WASHING MACHINE
	GL	GLASS LOUVRES	SH	SOAP HOLDER	WO	WALL OVEN
	GR	GRAB RAIL	SHR	SHOWER	⊙	SMOKE DETECTOR

Job:-
RESIDENCE

Address:-
**LOT 2011 DP 1051789 WHITTAKER STREET
FLINDERS, NSW, 2529**

Client:-
CASCADE HOMES

macquarie terrace
88 bathurst street
liverpool nsw 2170
pobox 68 liverpool bc nsw 1871
ph: 9601 1011 fax: 9821 2213
e-mail: admin@dta.net.au
internet: www.dta.net.au
A.C.N. No: 001 728 418
Director in Charge:
STEPHEN TAYLOR



Drawing: ELEVATIONS	
Cad File: 25092_lot2011.lbk	
No. of Sheets to Date: 10 OF 11	Drawing No: WD10
Job No: 25092	Amend't: D
Scale: AS SHOWN	Plot Date: March 2006
Drawn: CP	